


SALINE COUNTY ROAD DEPARTMENT TRUCK & EQUIPMENT SHED

TABLE OF CONTENTS

COVER SHEET

1. SITE PLAN
2. PLAN VIEW, EAST ELEVATION, WEST ELEVATION
3. TYPICAL INTERIOR SECTION
4. NORTH ELEVATION, SOUTH ELEVATION, SECTION A-A

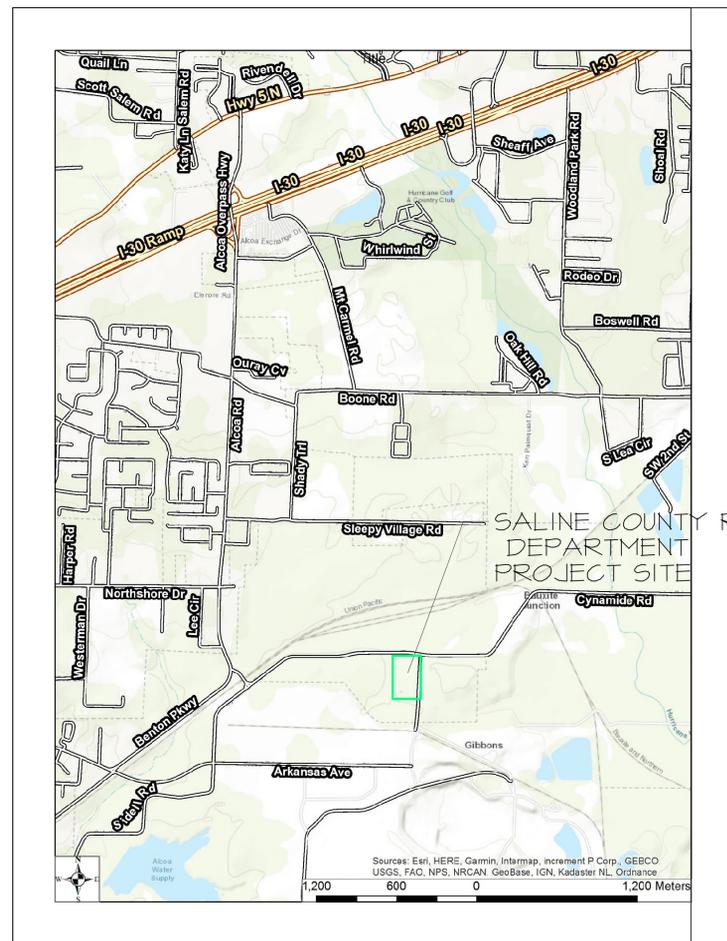

VICINITY MAP MAP



LOCATION MAP

REVISIONS:	SALINE COUNTY ROAD DEPARTMENT	DATE: 11/13/18
	5555 CYNAMIDE RD. BENTON, AR 72015	
	SALINE COUNTY ROAD DEPARTMENT TRUCK & EQUIPMENT SHED	DRAWN BY: JOHN W.
		SHEET NO. COVER
HORIZ. SCALE AS SHOWN		